




**GLASS RAIL SYSTEM:** VIEWRAIL SYSTEM (WWW.VIEWRAIL.COM/ PHONE 866.432.0541) OR APPROVED EQUAL TO INCLUDE:  
S.S. TOP MOUNT BASE SHOE (SSSM3SHOE10S) INCLUDING JOINING PINS, GLASS GRIP, STABILIZER WASHER AND END CAP - OPTIONAL MTL CAP  
PROVIDE GLASS PANEL STABILIZERS INCLUDING STRAIGHT STABILIZER, 90 DEGREE STABILIZER AND WALL STABILIZER  
ALL COMPONENTS TO HAVE BRUSHED FINISH  
**MANUFACTURER SHALL PROVIDE ENGINEER'S SEALED SHOP DRAWINGS FOR REVIEW BY ARCHITECT**

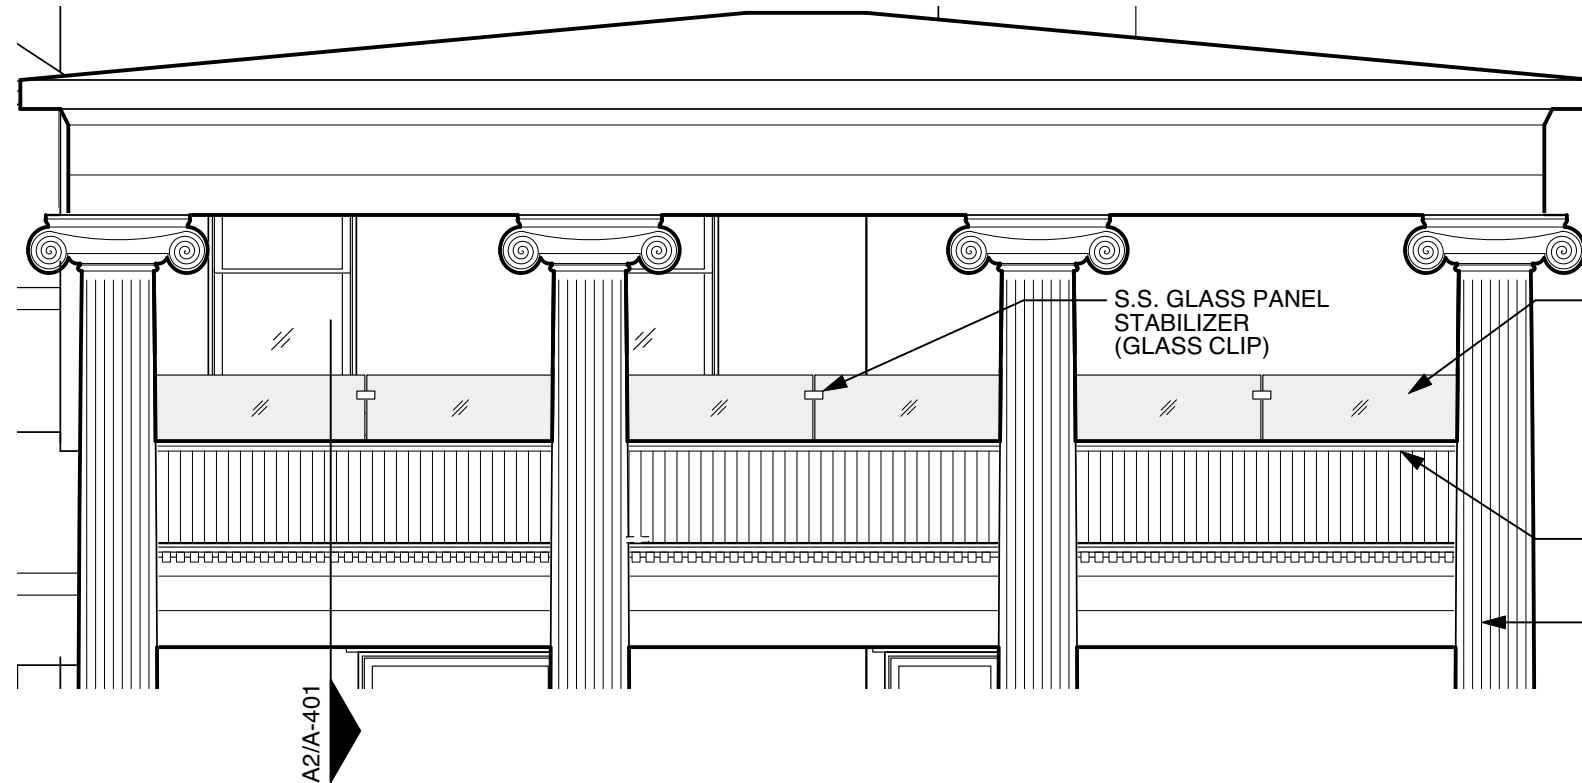

**B1 SECOND FLOOR UPPER PORCH ELEVATION**  
SCALE: 1/4" = 1'-0"

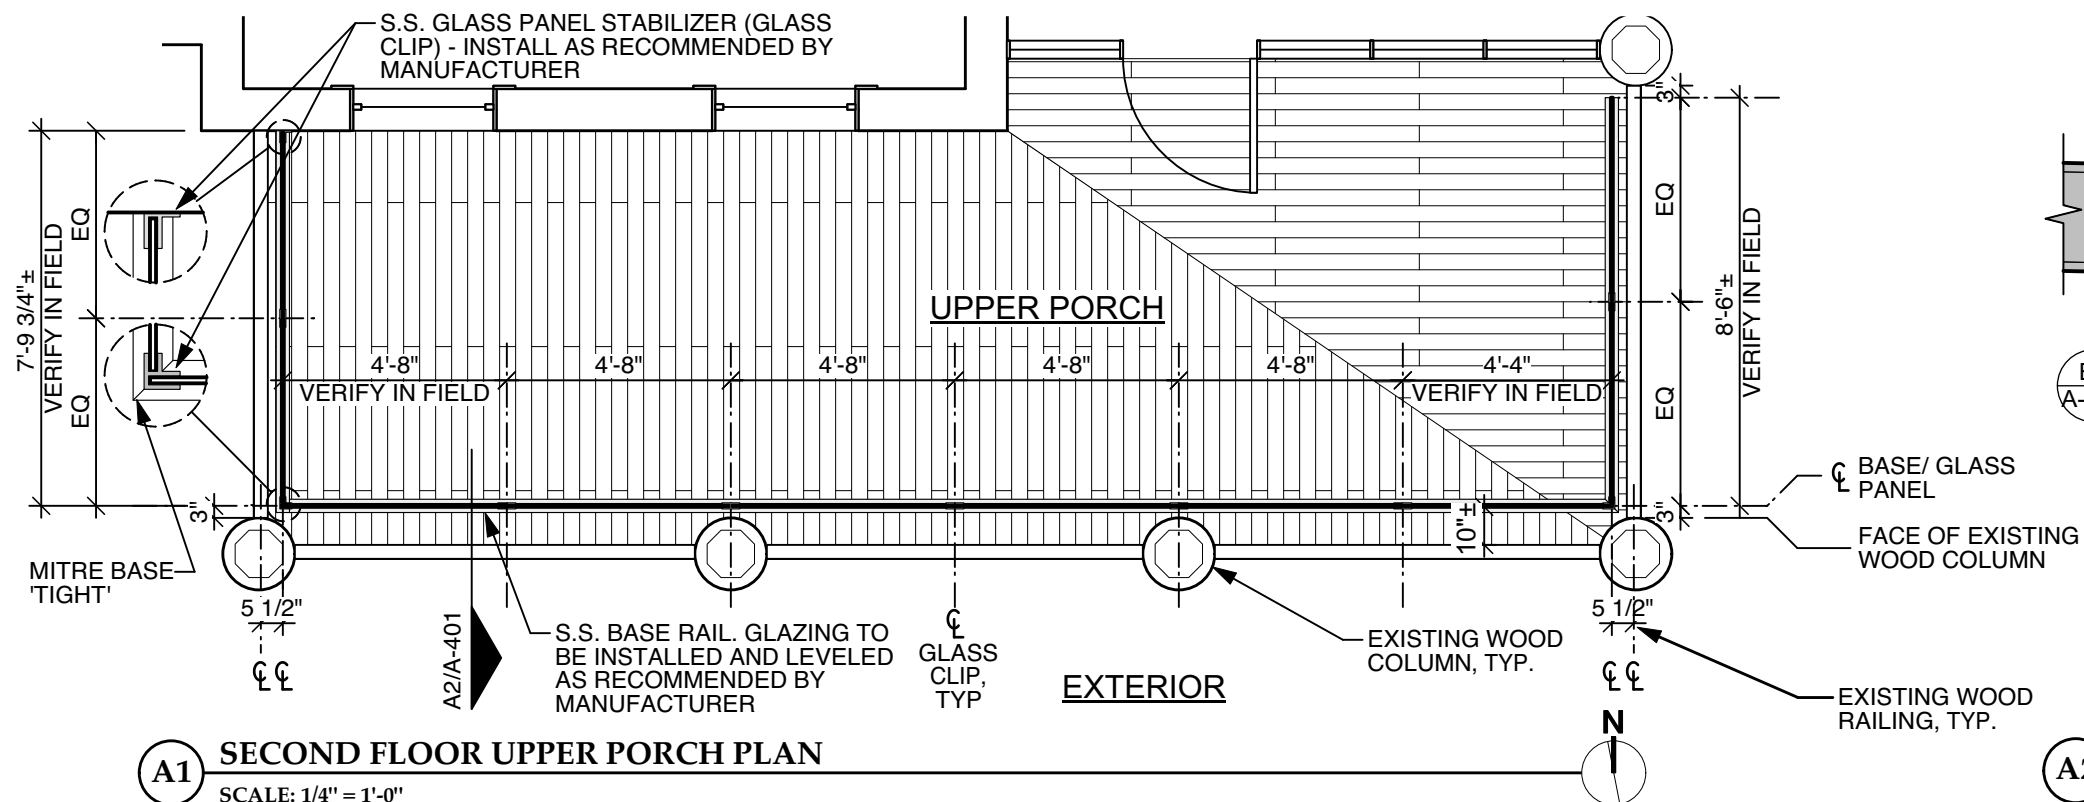


**A1 SECOND FLOOR UPPER PORCH PLAN**  
SCALE: 1/4" = 1'-0"

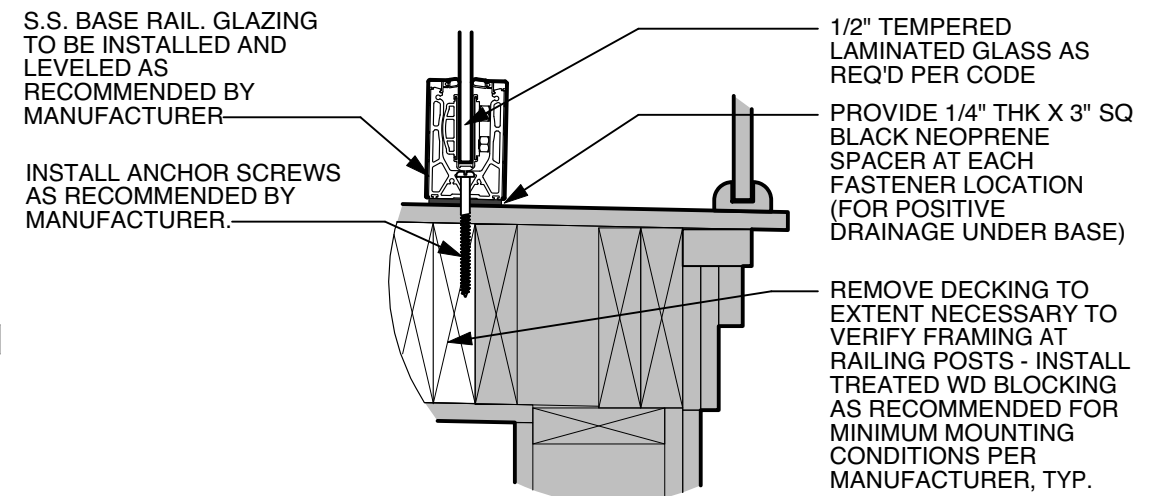

**B2 ENLARGED DETAIL**  
SCALE: 1 1/2" = 1'-0"

**UPPER PORCH**

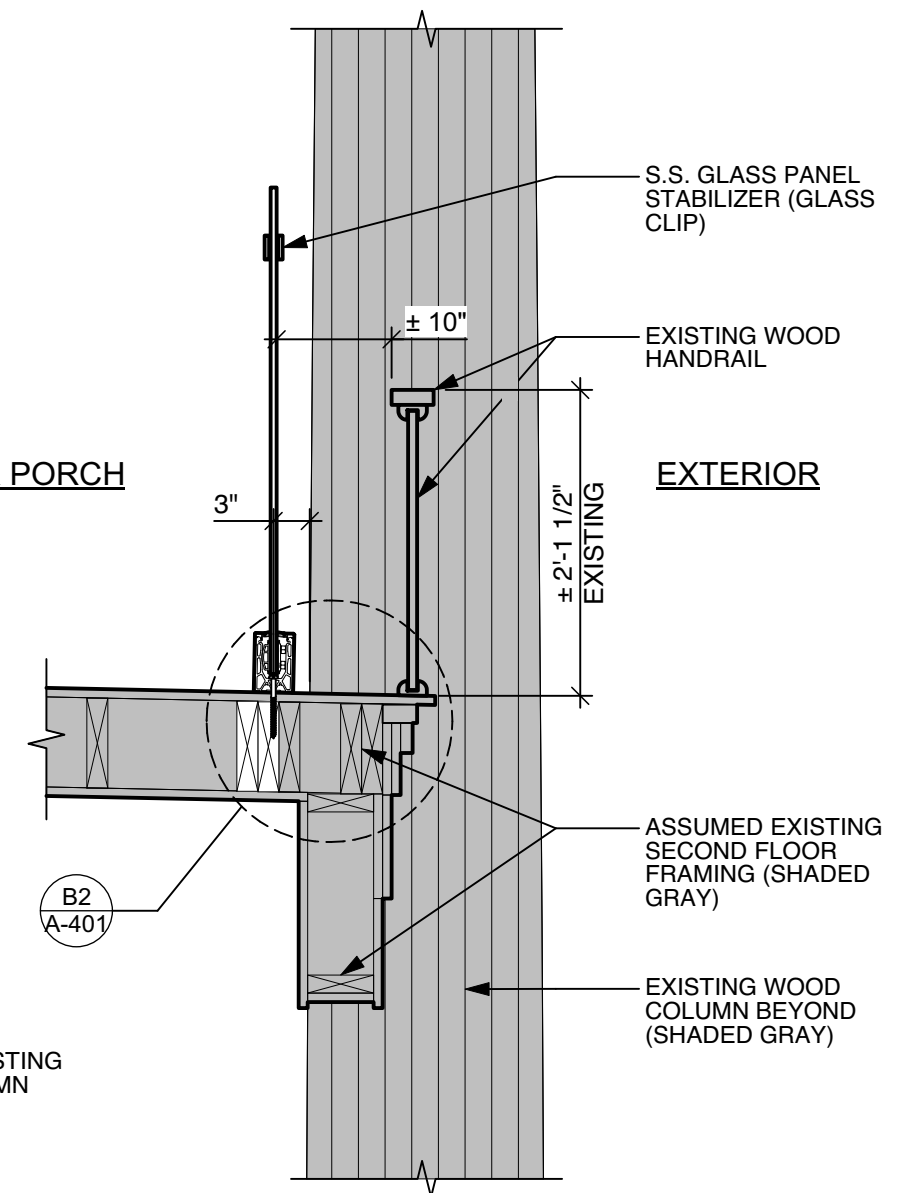

**A2 SECTION THROUGH RAILING**  
SCALE: 3/4" = 1'-0"

REVIEW SET ONLY  
(NOT FOR REGULATORY  
APPROVAL, PERMITTING  
OR CONSTRUCTION)  
CHRISTOPHER E.  
HUTSON  
TX #15635

Hutson | Gallagher  
1206 Quail Park Drive  
Austin, Texas 78758  
Phone: (512) 960-0013  
www.HutsonGallagher.com

**AUSTIN BAR ASSOCIATION**  
**1899 HERBLIN-SHOE HOUSE**  
NEW UPPER PORCH GUARD RAIL  
712 West 16th St. • Austin, Texas

PROJECT NO: 19-001  
DATE: 11/01/2019  
REV:  
SHEET NAME:  
ALTERNATE: GLASS  
RAILING DETAILS  
SHEET NO:

PERMIT SET

**A-401a**